


commercial trucks

NIGHT ILLUMINATION VIEW

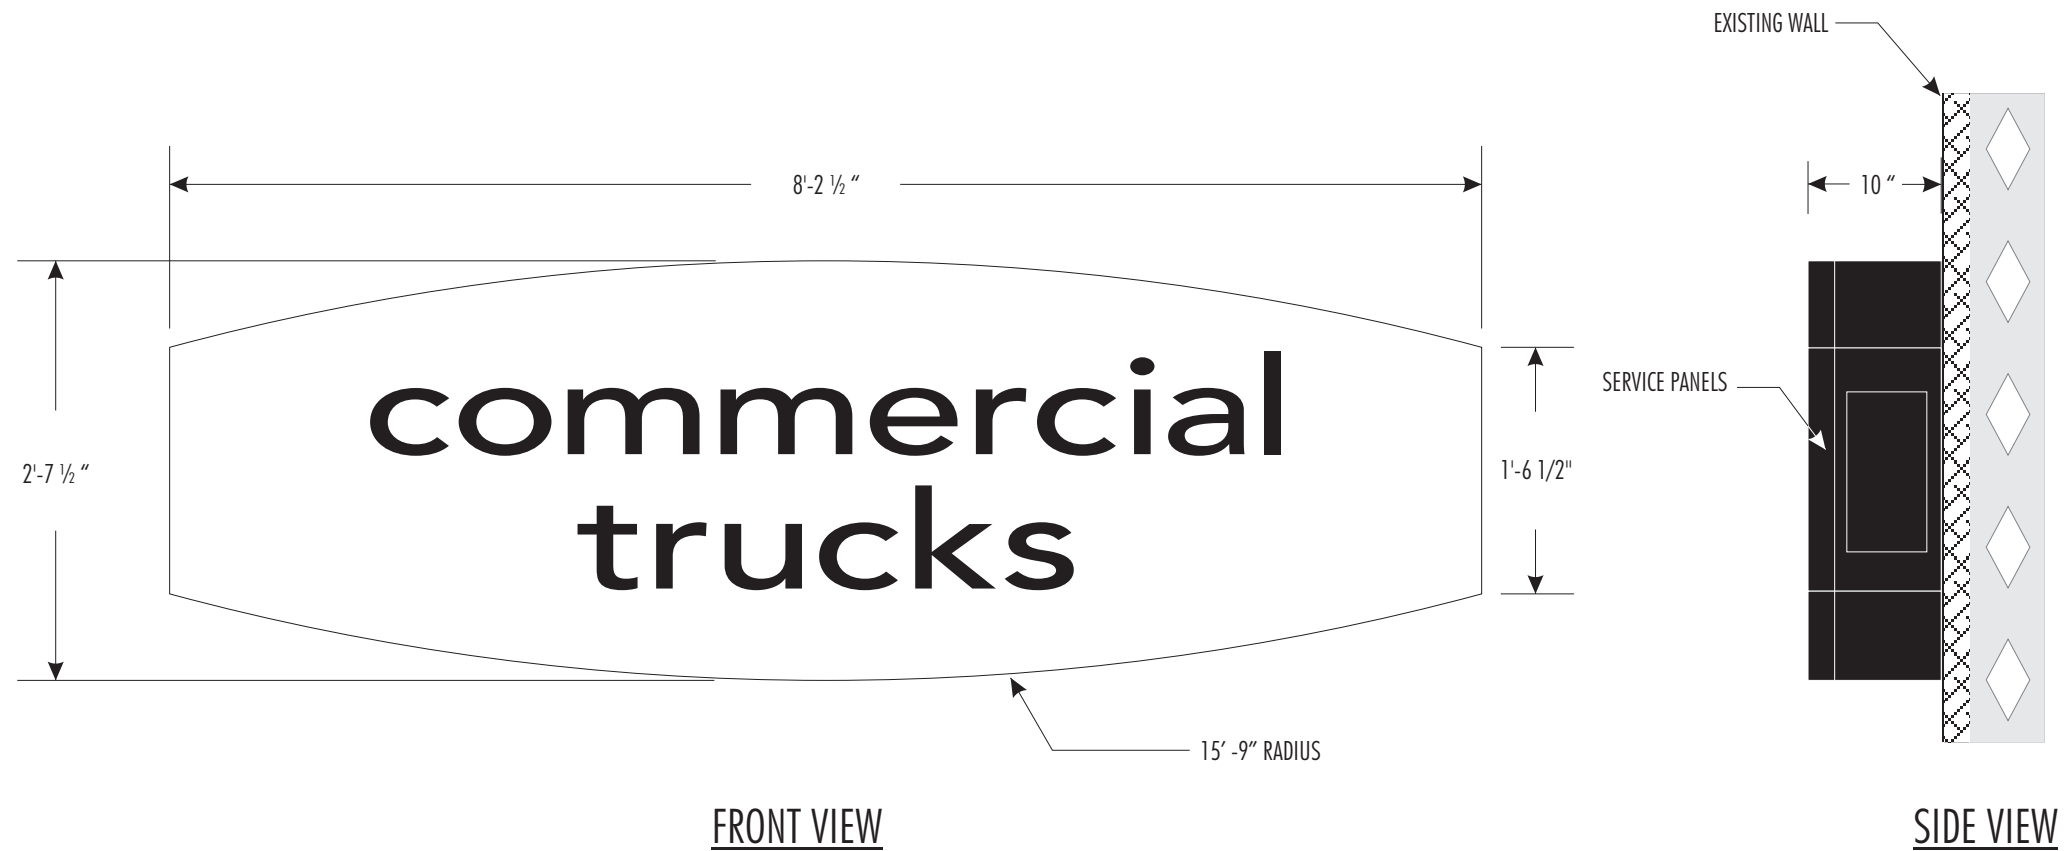

21.5 SQ FT

REVISION HISTORY:

REV	DATE	REQUESTED BY	UPDATED BY
REVISION DESCRIPTION			

PARTS LIST:	
ITEM	DECORATION
A	3632-22 BLACK VINYL
B	
C	
D	

MATERIAL LIST	
1	FLEXIBLE FACE
2	
3	
4	
5	

FIRST SURFACE DECORATION	

GENERAL NOTES

1. TOLERANCE (UNLESS NOTED)
 - GRAPHICS +/- 1/8" • FACE SIZE + 1/16" - 1/4"
 - CABINET +/- 1/8" • VINYL OVERLAP + 1/8" +/- 1/16"
 - ALL COPY LEVEL UNLESS NOTED OTHERWISE
2. VIEWING DISTANCE 25' TO 50' UNLESS NOTED OTHERWISE
3. PMS COLOR CALLOUT INDICATES USE OF SPRAYLAT MIX SYSTEM
4. NO DEVIATION OR MATERIAL SUBSTITUTION WITHOUT ECN.
5. ALL ELECTRICAL SIGNS TO COMPLY WITH UL 48

DESCRIPTION
ILLUMINATED SHIELD WALL MOUNT SIGN

VOLTAGE:	CIRCUIT:	CURRENT:	DESIGN LOAD:
----------	----------	----------	--------------

DRAWN BY:	CHECKED BY:
CCAMOMOT	

CLIENT:	ENTERPRISE
---------	------------

LOCATION:	VARIOUS
-----------	---------

QUOTE:	DATE:
VARIOUS	08/10/07

DRAWING/PART #	REV.	SHEET #
EE0208ASCT	A	1

This document reflects trade secrets and confidential business information, and may not be copied, published, or disseminated in any manner without the prior express written approval of SignResource. All rights reserved, including patent, trademark and copyrights.